


Welcome to the September 1, 2021 West Des Moines Board of Adjustment Meeting



Here are a few housekeeping items before we get started:

- You will be muted by default when joining the meeting. The Board Chair will first ask for the applicant's and then staff's presentation on an agenda item. After the applicant and staff have presented, the Chair will ask for public comment. At this point, please raise your hand to indicate you wish to speak. The Chair will then call on you and you will be unmuted.
- **If you are participating by phone, dial *9 to raise or lower your hand, dial *6 to mute/unmute**

 Raise Hand:
Location - Click participants in your Zoom toolbar, you will see a box pop up with this at the bottom of the participants' window:



Raise Hand can also be found in the Reactions or the More (...) button on the Zoom toolbar:

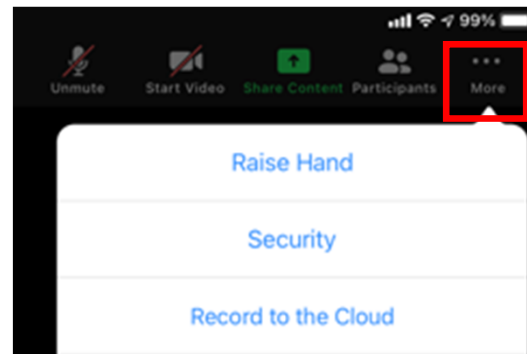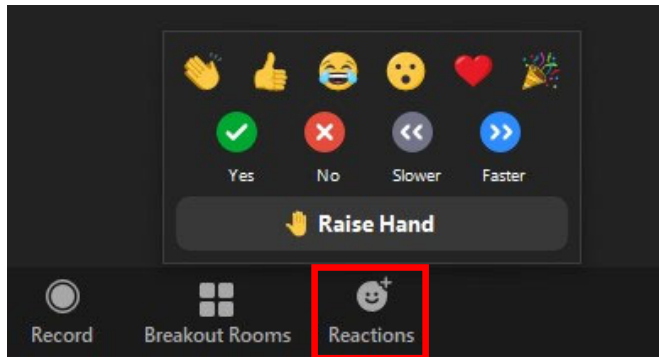


Item 3a – Pots and Shots & Indoor Storage – 9500 University Avenue Approval of a Permitted Conditional Use


To participate on this item:

- The Chair will first have the applicant present on the agenda item and will then ask for public comment on the item.
- Please "raise your hand" to indicate that you wish to speak.
- The Chair will then call on you and you will be unmuted.
- **If you are participating by phone, dial *9 to raise or lower your hand, dial *6 to mute/unmute**
- Please note, it is entirely at the Chair's discretion to limit the length of time that individuals may speak, as well as whether to allow individuals to speak a second time.
- When a motion is made and a vote is called for, ONLY the Board members vote.

When you are unmuted – please state your name and address for the record before you make your comments.

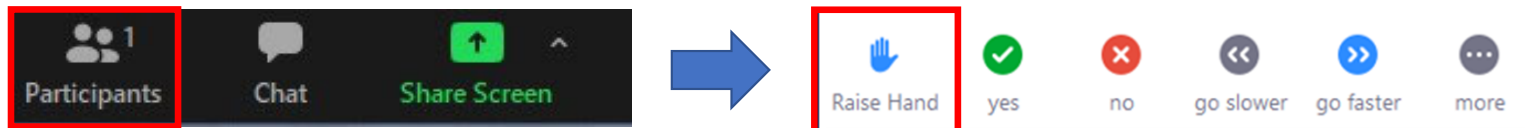


OR

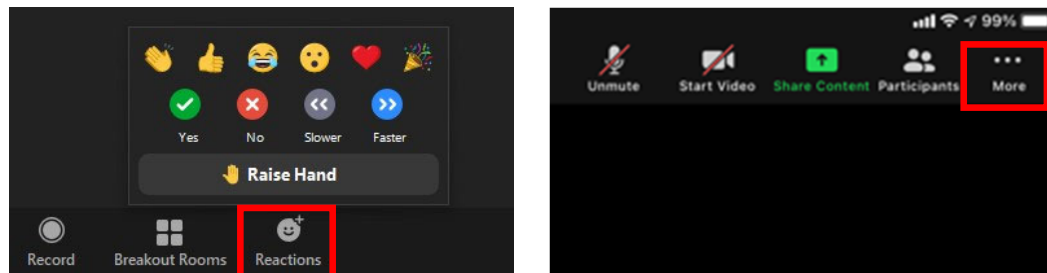



Pg 3



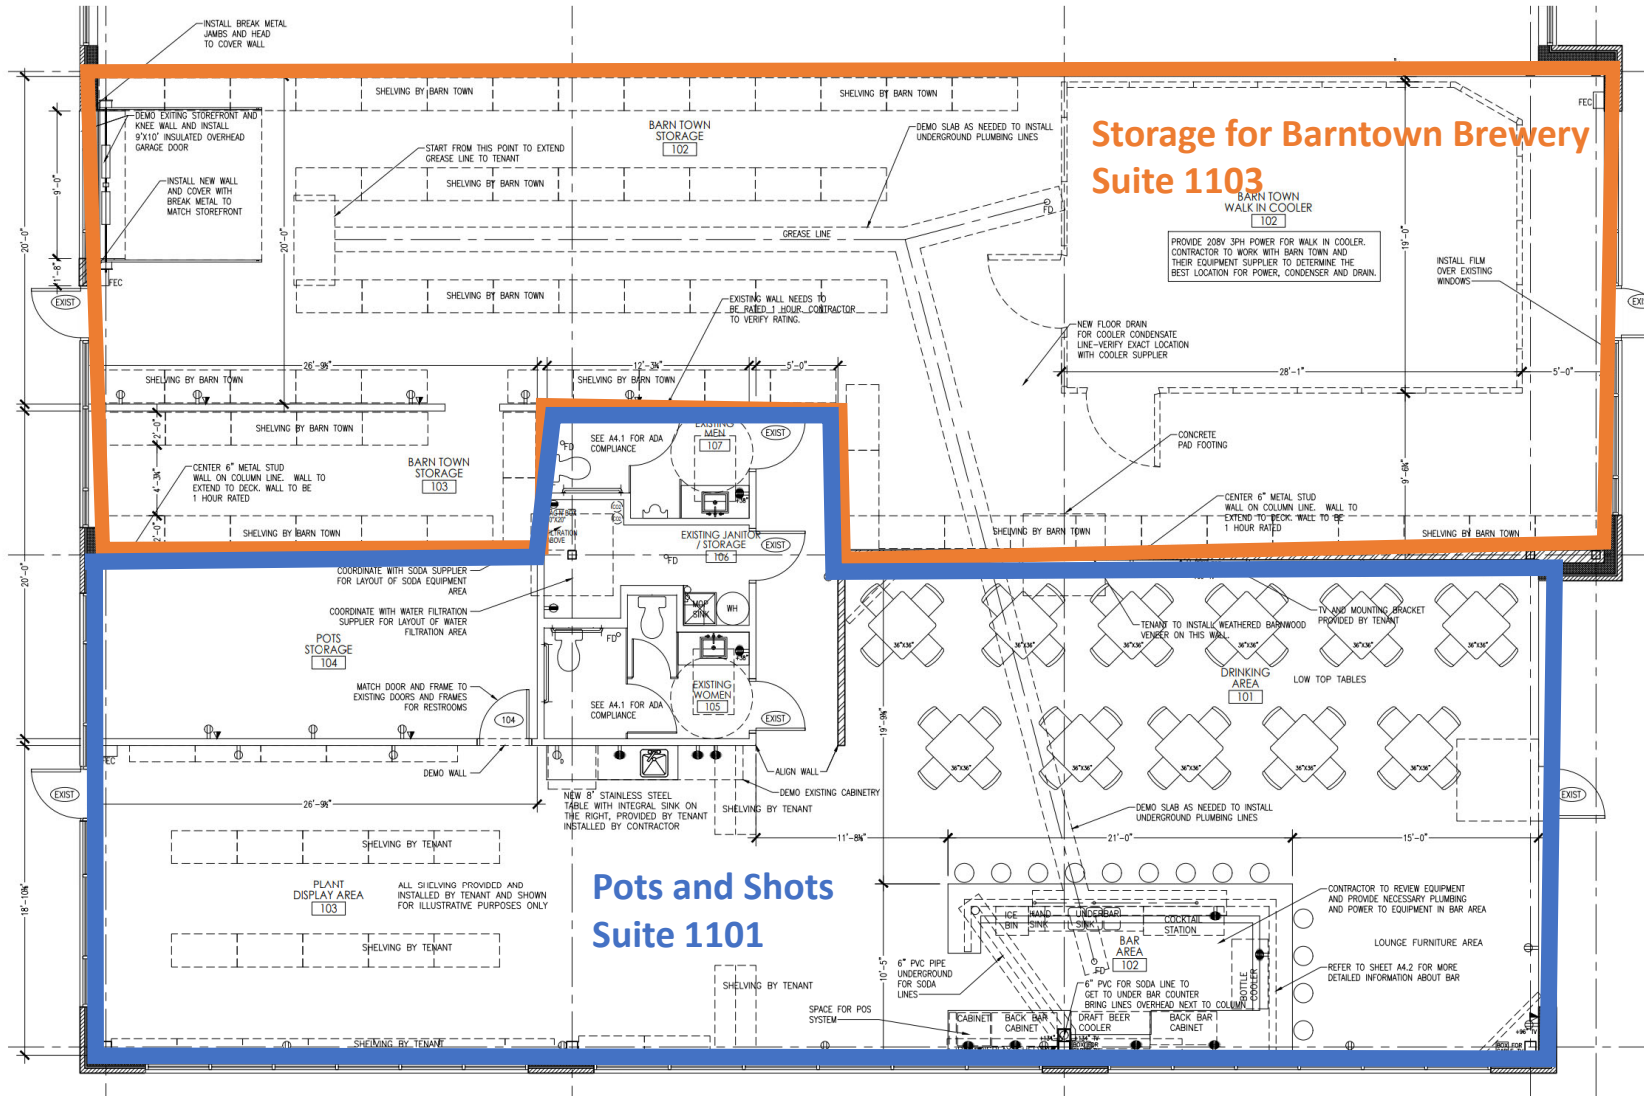

Storage for Barntown Brewery Suite 1103

Pots and Shots Suite 1101

FLOOR PLAN
 A1.1 SCALE: 1/4" = 1'-0" 1