



\\f:\pwworking\foth\pwworking\Documents\Clients\West Des Moines Parks and Rec\Valley View Park Central Grading, Utilities, Park Road, Pickleball CAD\Plans\0023W03000_QR1_SHT

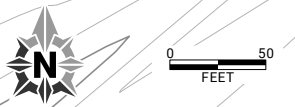

CLIENT PROJECT NO:	0510-040-2023	FOTH PROJECT NO:	23W030.00
DESIGNED BY:	T. HOLUP	CHECKED BY:	B. HOPKEY
LETTING DATE:	FEBRUARY 2024	CAD DATE:	1/5/2024
CAD FILE:	c:\pw_workdir\pw_le\lvd_gak1\0715498\0023W030.00_QR1_SHT.dgn		

NO	DATE	BY	REVISION DESCRIPTION

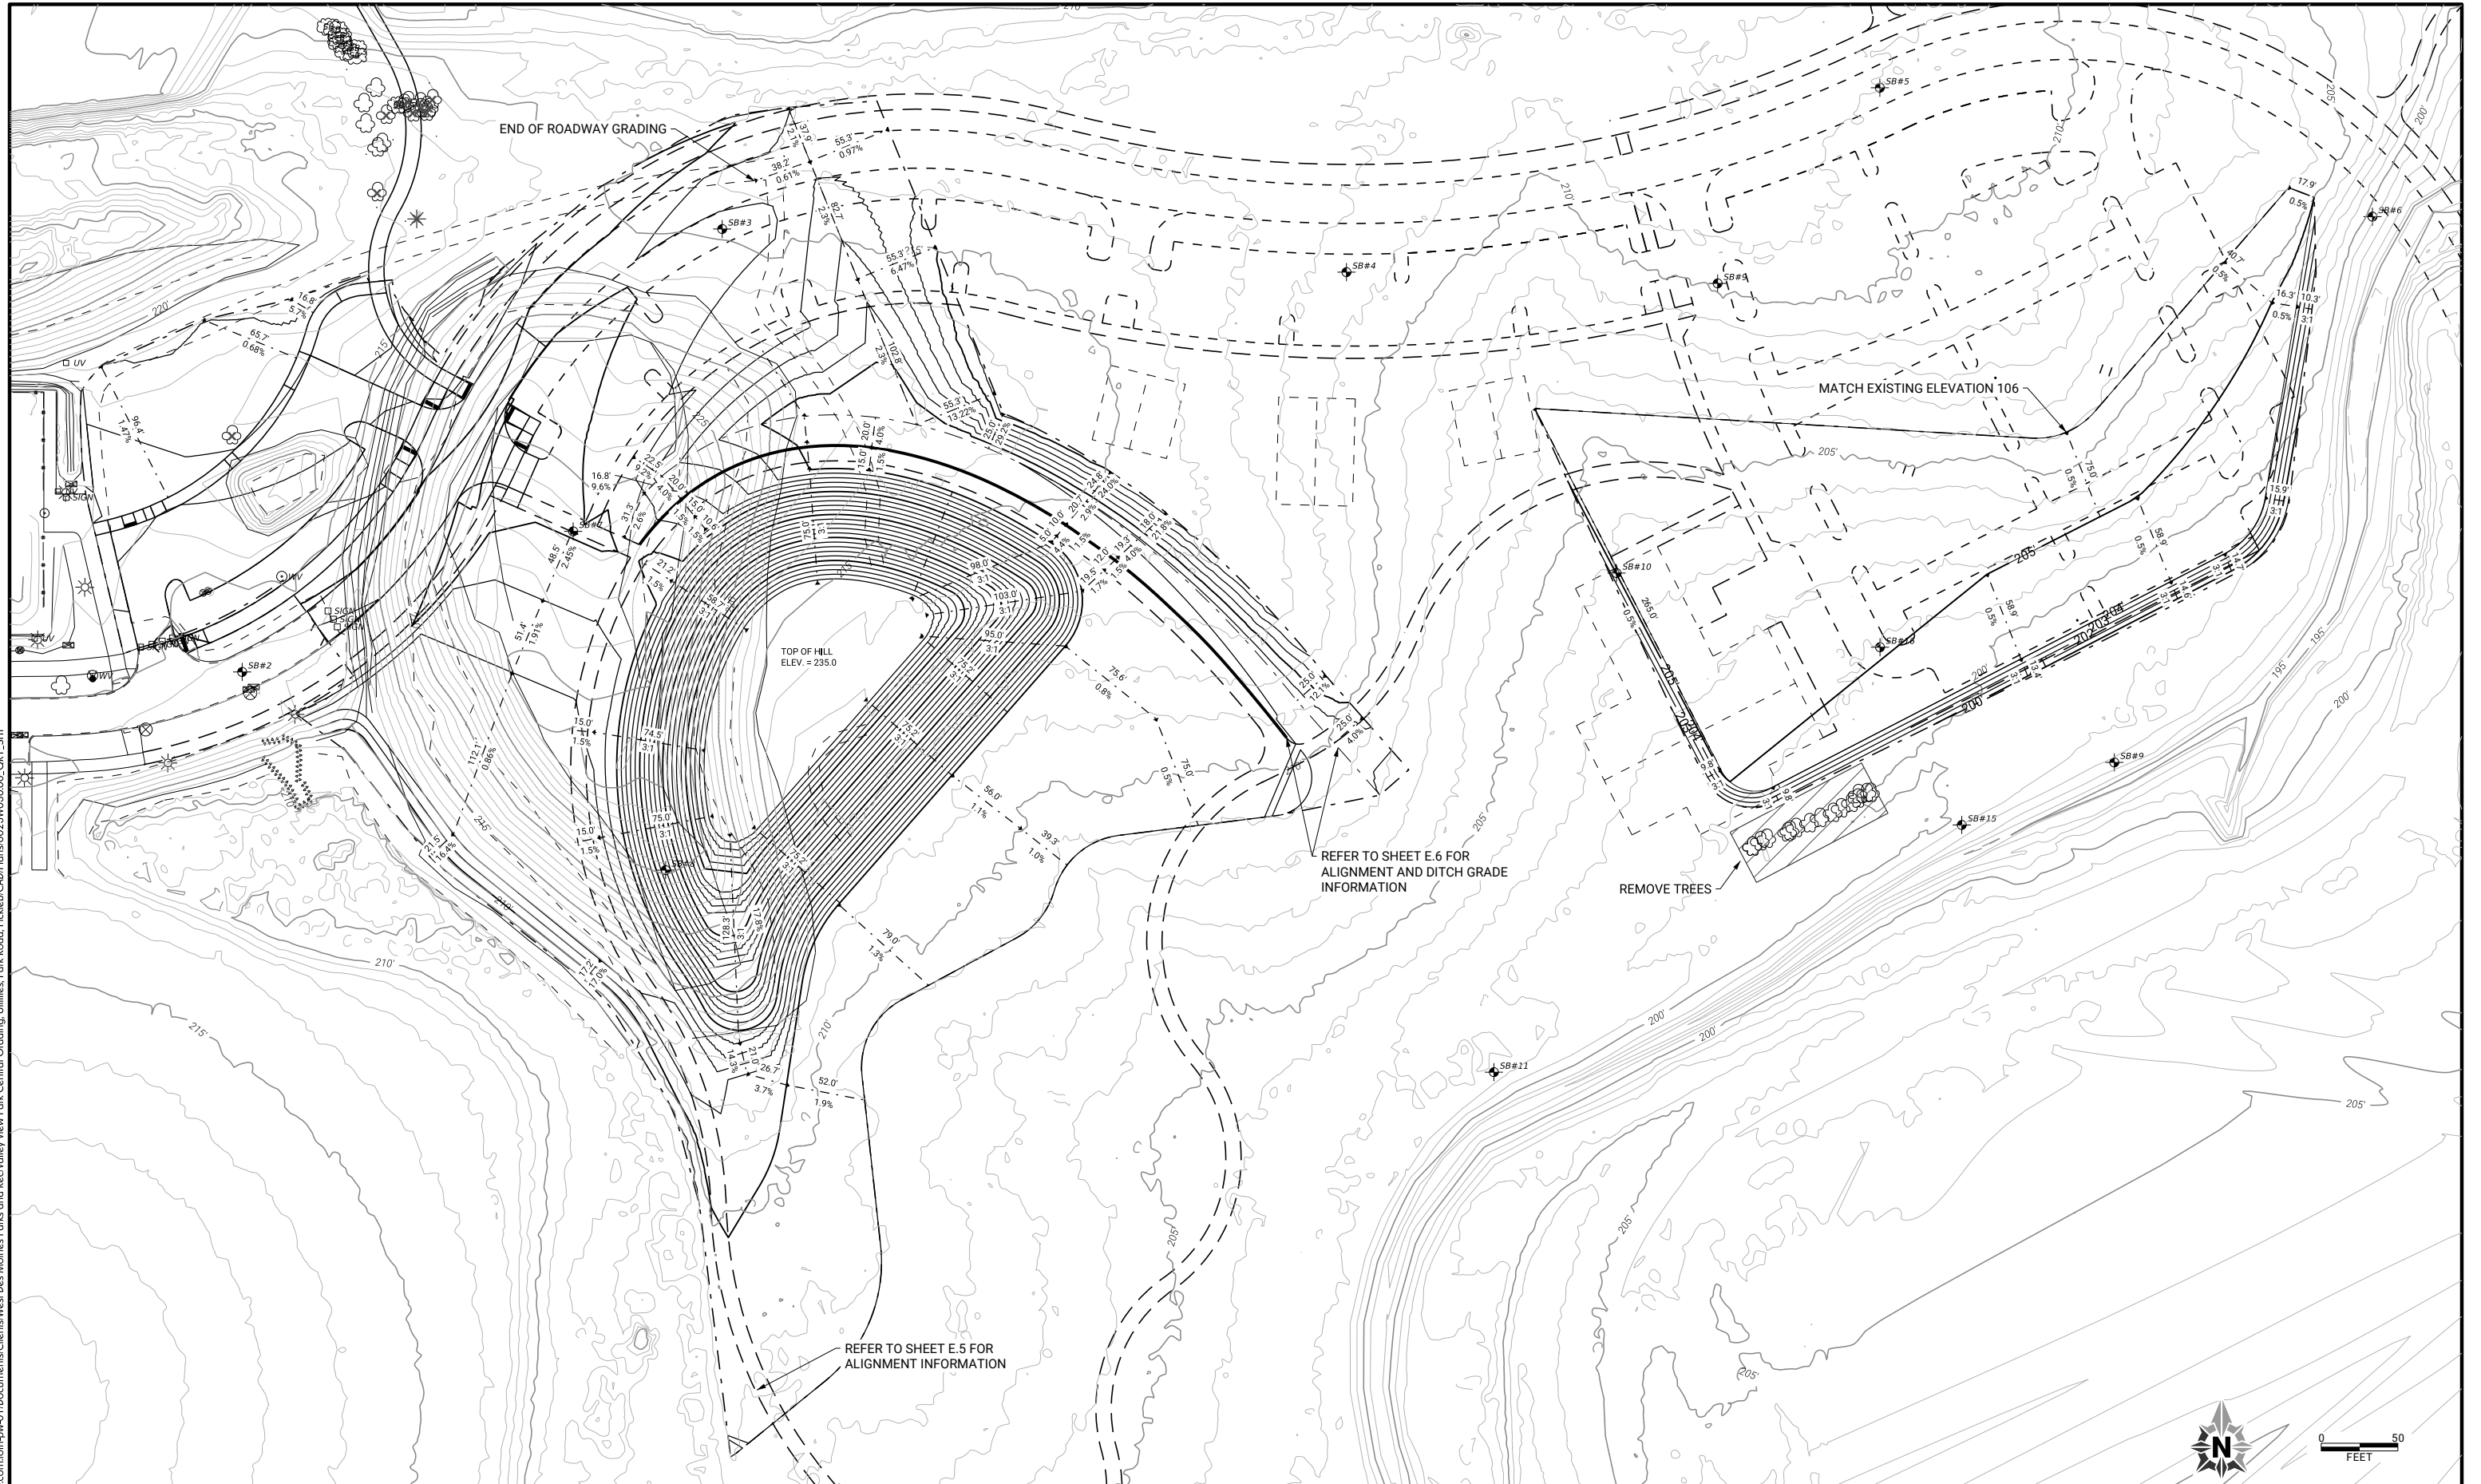

VALLEY VIEW PARK
CENTRAL GRADING AND PICKLEBALL PARKING
 WEST DES MOINES

N. LOOP RD
SPECIAL GRADING

SHEET NO.
QR.1