




LOCATION MAP

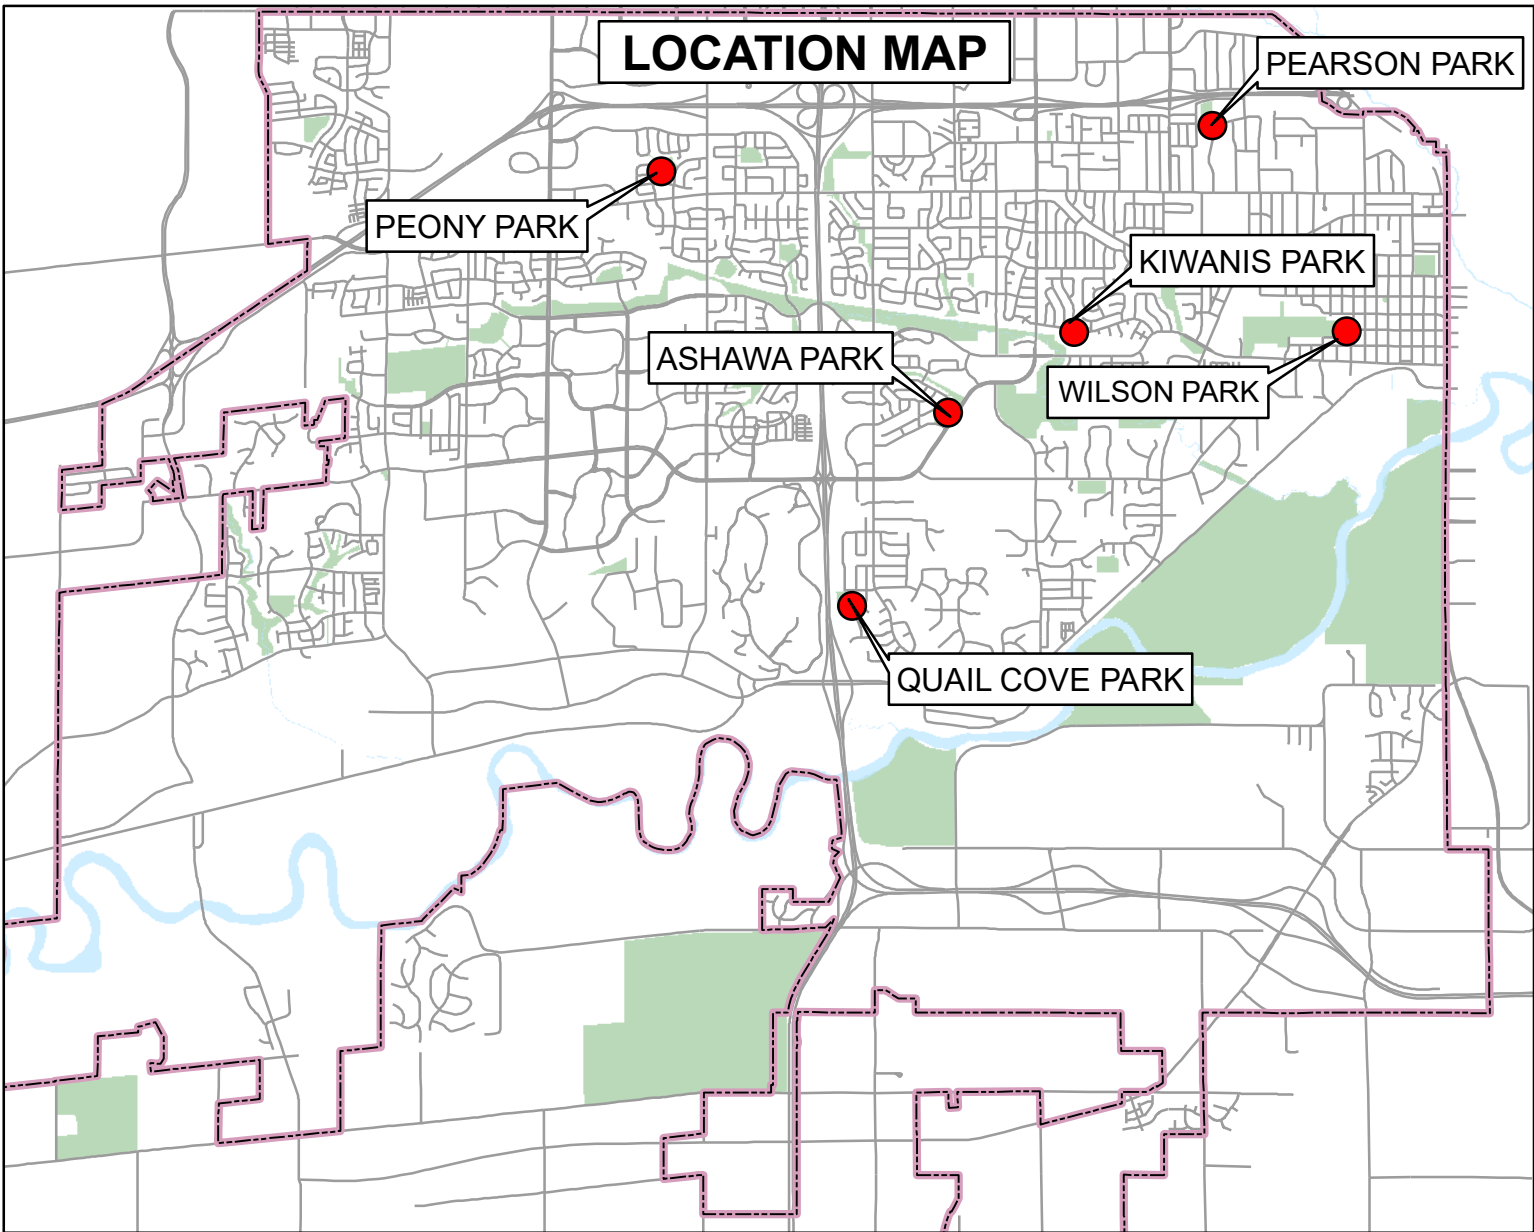


VICINITY MAP

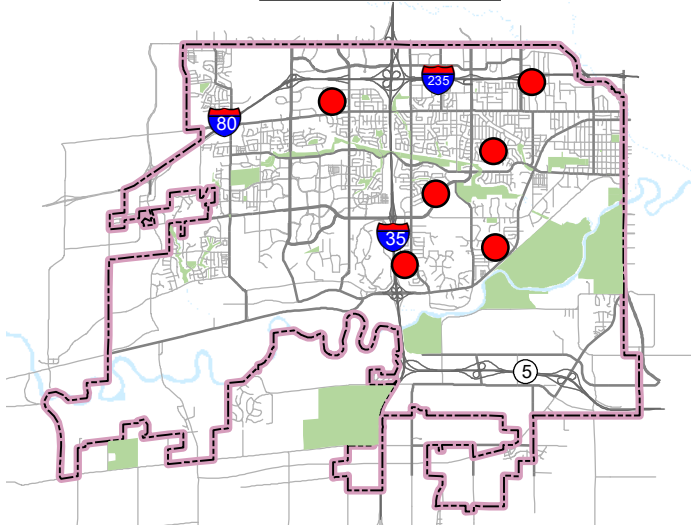

LEGEND

 Park & Greenway

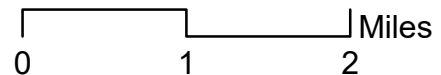

PROJECT:				2023 SPORT COURT IMPROVEMENTS			
LOCATION:				VARIOUS LOCATIONS			
DRAWN BY:	MAA	DATE:	2/14/2024	PROJECT NO.:		SHT.	1 of 1